


# PLOT PLAN

## 1512 BETA AVENUE, N. LEBANON TWP

### SCALE: 1" = 30'

SANDHILL ROAD SR-1003

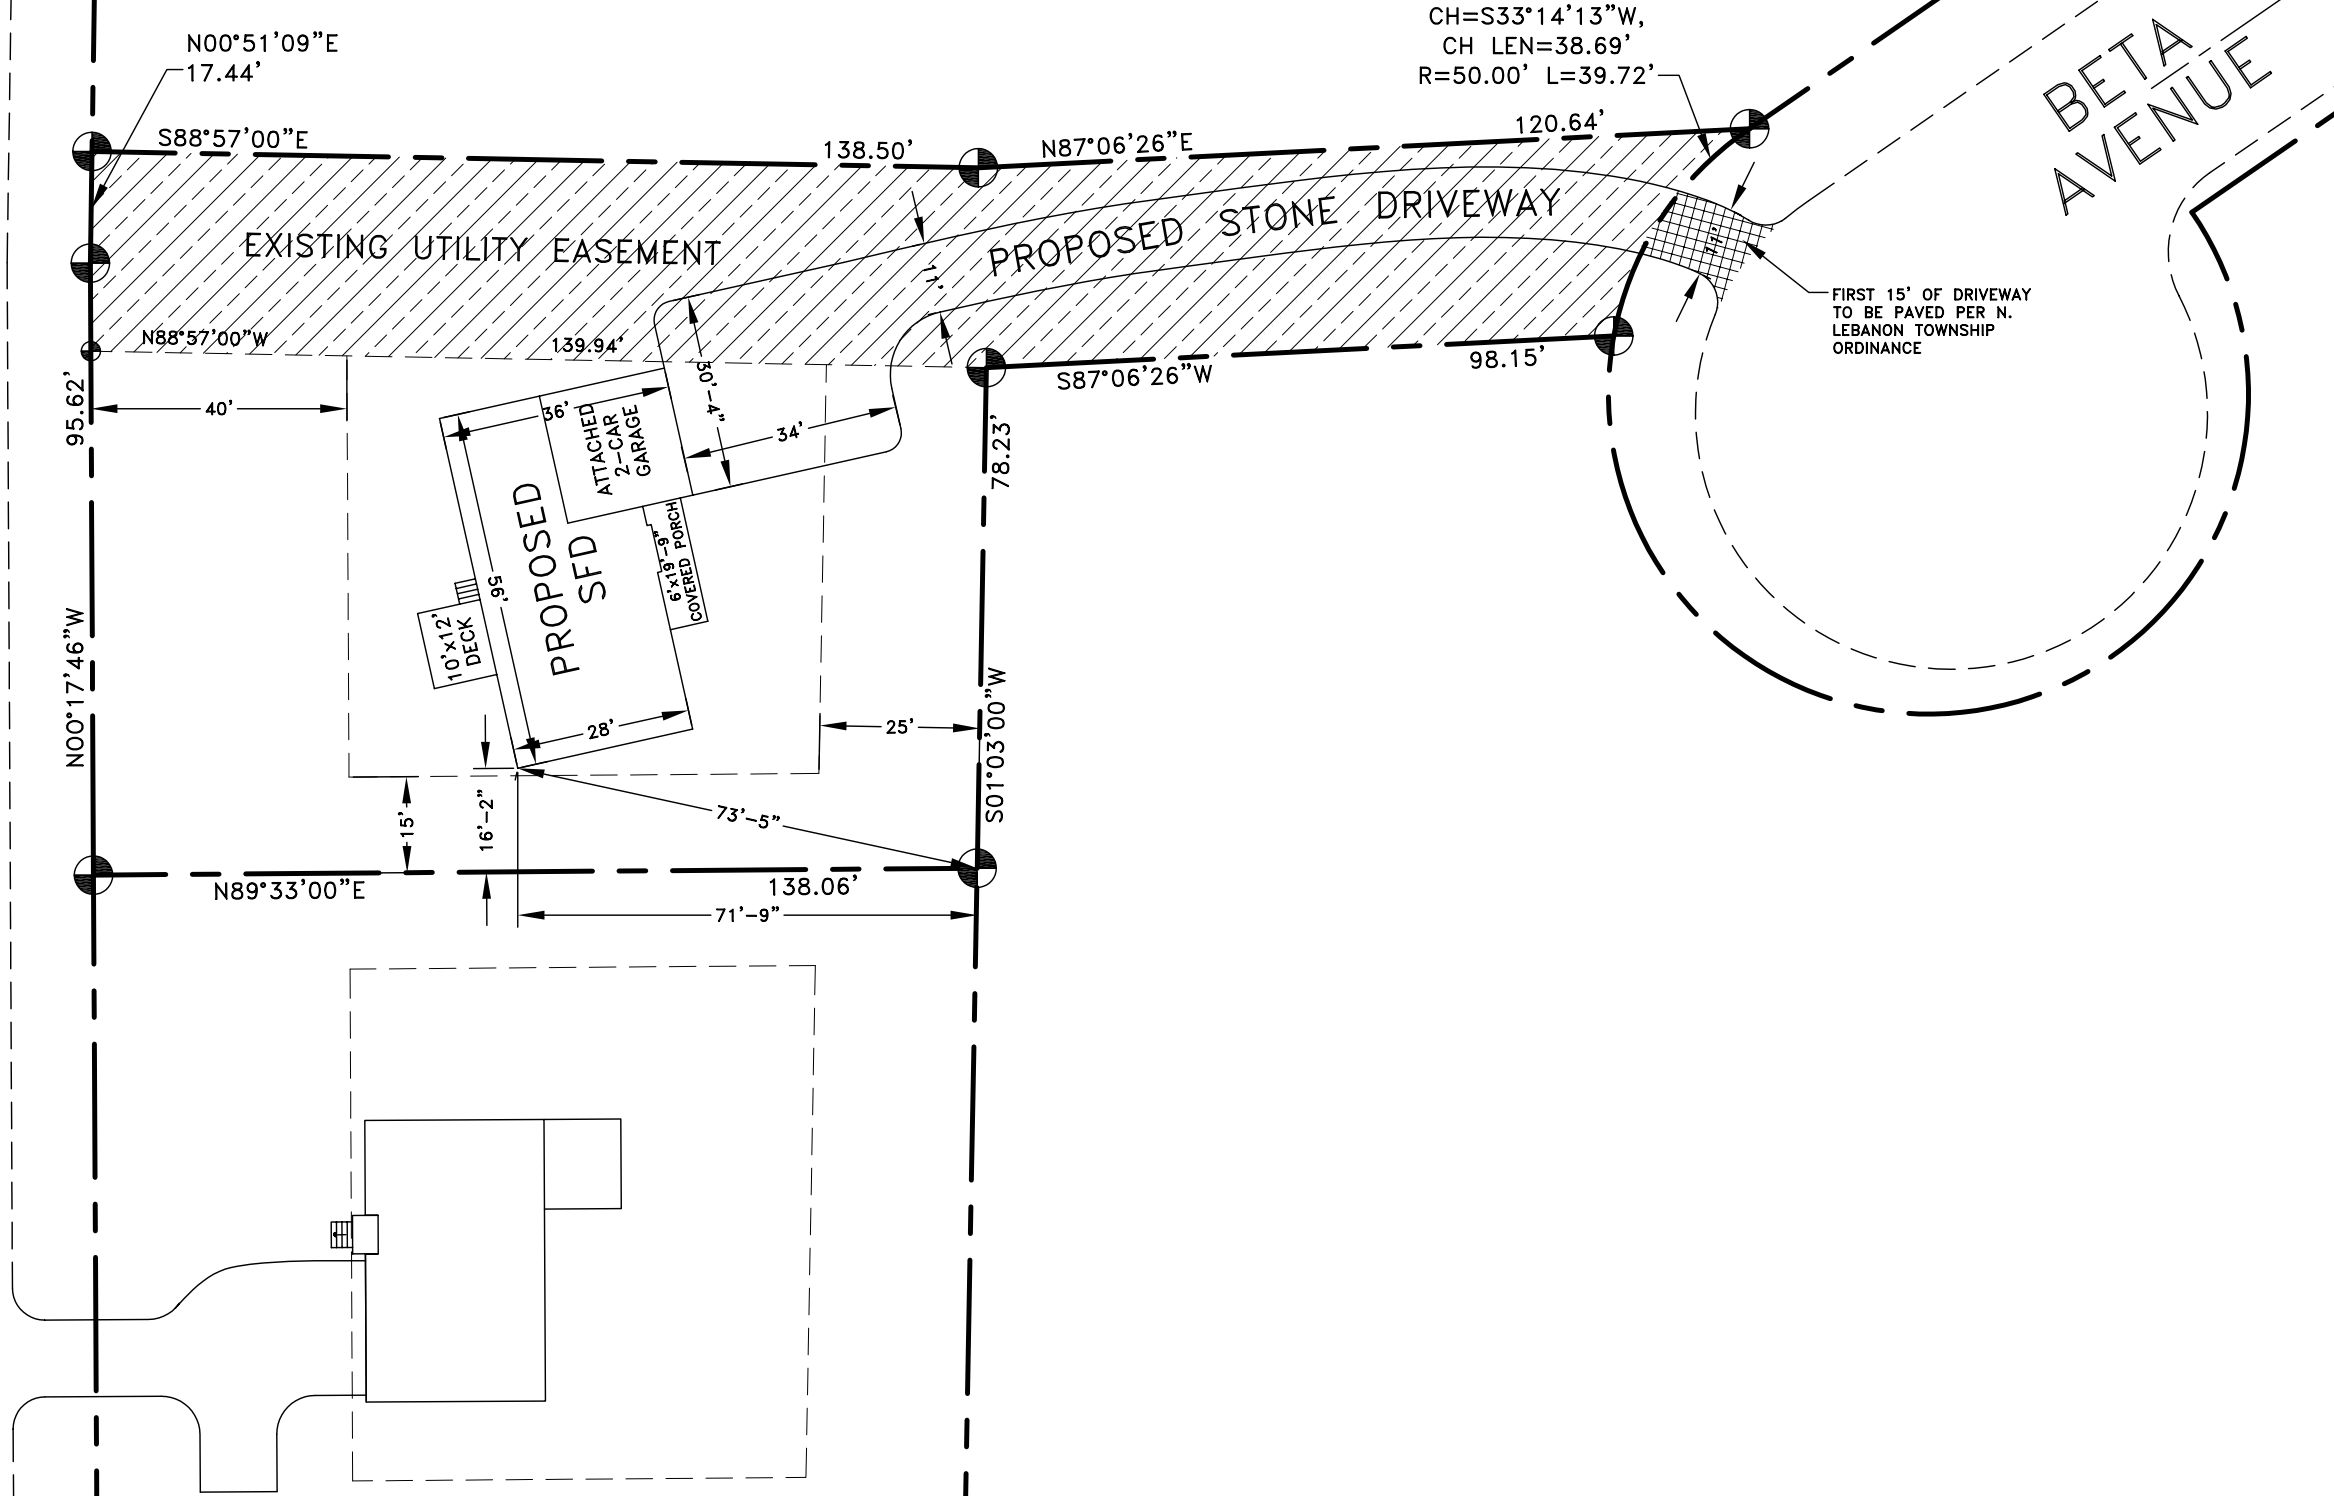

MODEL:	ROSEWOOD I
SCALE:	AS NOTED
DRAWN BY:	JED
DATE:	09-22-08
JOB#	1120
APPROVED:	

PROPOSED CONSTRUCTION FOR:

**BETA AVENUE  
SPEC HOME**

1512 BETA AVENUE, NORTH LEBANON TWP

1501 E. CUMBERLAND ST., SUITE B  
LEBANON, PA 17042  
717-277-7674  
717-277-7670 FAX

**TRI-VALEY  
CONTRACTORS INC.**